

SPECIFICATIONS-		SCHEDULE OF DOORS AND WINDOWS-	
APARTMENT FRAMEWORK TYPE	CONCRETE	ENTRANCE DOORS (D)	1000X2100
FLOORING	GRANITE	D DOOR	900X2100
WALLS	B.C.C. BRK	D DOOR	090X2100
ROOFING	ROOFING	F WINDOW	1500X2100
DOOR AND WINDOWS S&L	WOOD	M WINDOW	1500X1500
		W WINDOW	090X0900
		V WINDOW	1500X0900
		V WINDOW	090X1500

PROPOSED RESIDENTIAL BLDG SY. NO. 39 OF
VALGERKATEENAHALLI VILLAGE
V KALAHALLI ROAD,
SARJAPURA HOBLI, ANEKAL TALUK,
BANGALORE DISTRICT

OFFICE SEAL

G.P.A HOLDER
MR. M.A. RAHMAN

(Handwritten Signature)

REGISTERED ENGINEER'S SIGNATURE


REKHA N GOPINATH BEGUILU
BCC/BL - 3.6/E - 3569/11-12

DRAWING TITLE : TYPICAL FLOOR PLAN
(FIRST, SECOND, THIRD FLOOR)

SCALE: 1:200 DATE: 21.06.12
ALL DIMENSIONS IN METRIC
SHEET 4 OF 6

ASSET HANDLERS (P) LTD.
476, 2ND FLOOR, 80 FT ROAD,
BANGALORE - 560075
PH: 2590358

TYPICAL FLOOR PLAN
(FIRST, SECOND, THIRD FLOOR)

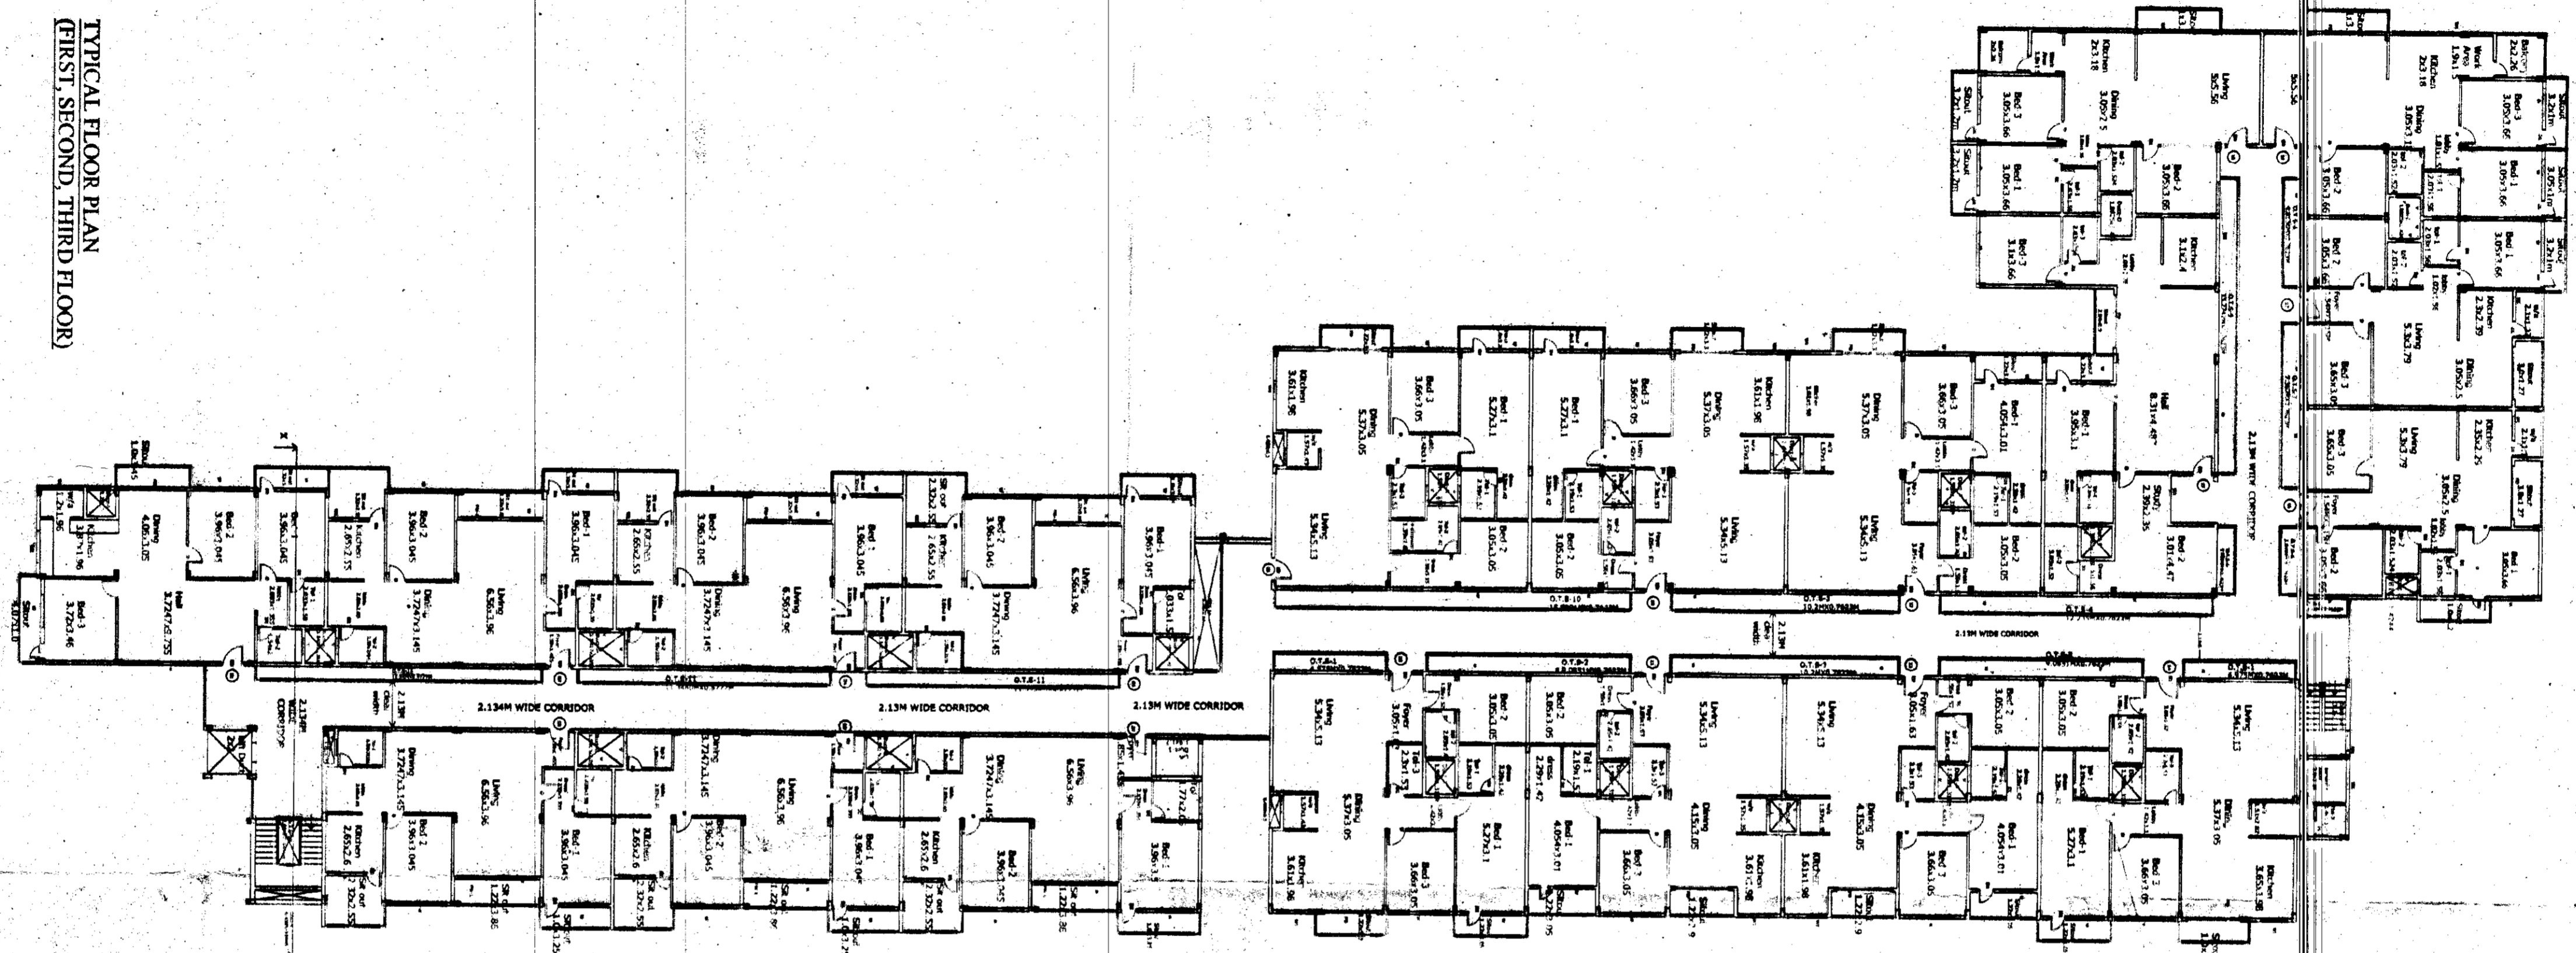

ಇದರಲ್ಲಿ ಯಾವುದೇ ಅಂಶವೂ ಸರ್ಕಾರದ ಅಧೀನದಲ್ಲಿರುವುದಿಲ್ಲ. ಇದರಲ್ಲಿ ಯಾವುದೇ ಅಂಶವೂ ಸರ್ಕಾರದ ಅಧೀನದಲ್ಲಿರುವುದಿಲ್ಲ. ಇದರಲ್ಲಿ ಯಾವುದೇ ಅಂಶವೂ ಸರ್ಕಾರದ ಅಧೀನದಲ್ಲಿರುವುದಿಲ್ಲ.