




REMAINING LAND IN SY. NO. 86

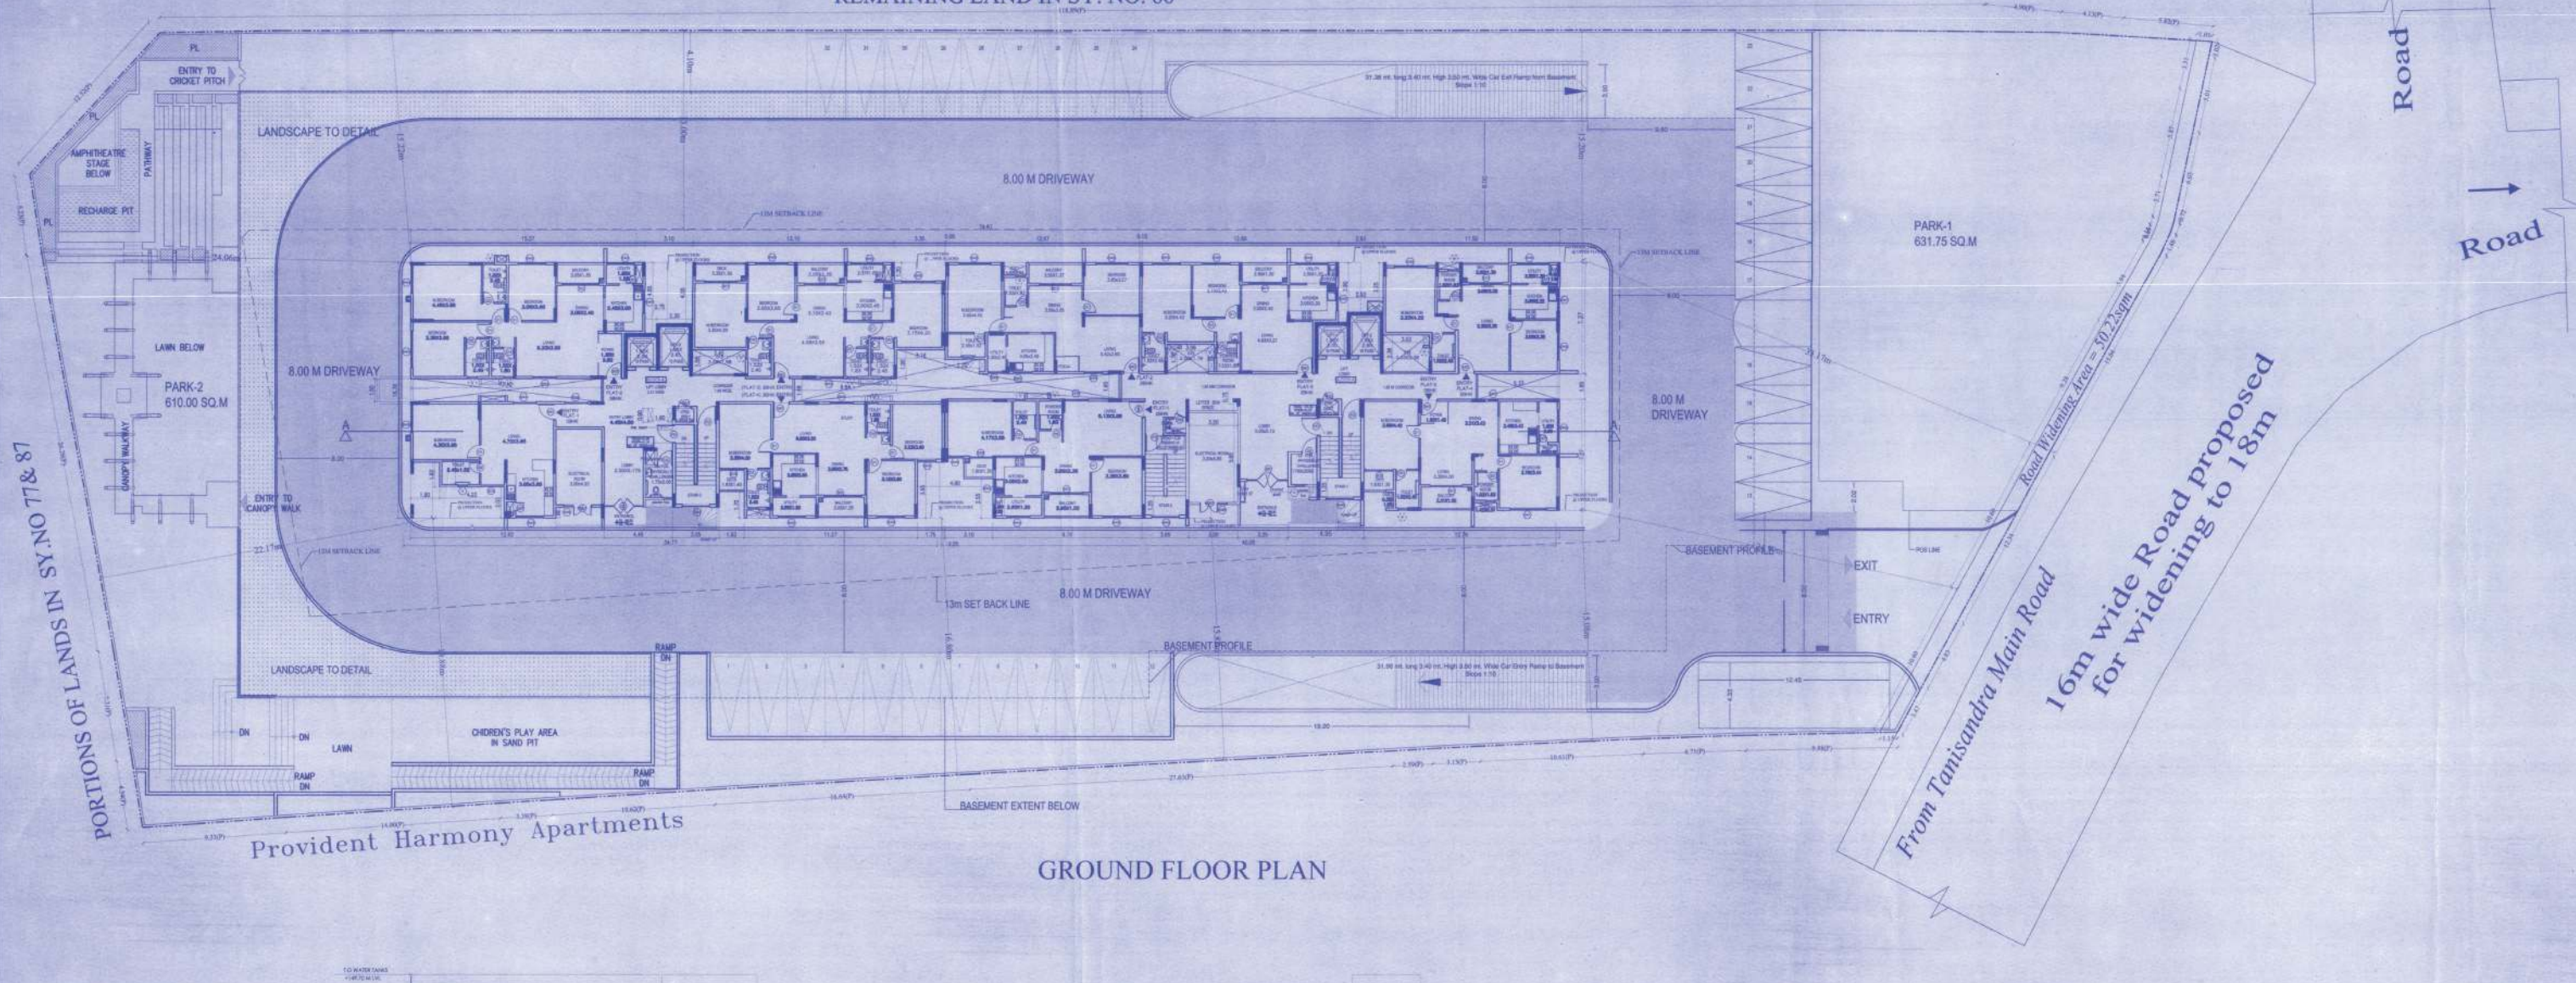

GROUND FLOOR PLAN

SECTION A-A


Table with columns: FLOOR, FLOOR EIGHTH, FLOOR SEVENTH, FLOOR SIXTH, FLOOR FIFTH, FLOOR FOURTH, FLOOR THIRD, FLOOR SECOND, FLOOR FIRST, FLOOR GROUND, FLOOR BASEMENT. Includes area calculations and structural details.

AREA STATEMENT (BMP), PROJECT DETAILS, AREA DETAILS, FLOORWISE FAR STATEMENT, SCHEDULE OF JOINERY, and other project specifications.


PORTIONS OF LANDS IN SY NO 77 & 87

Road widening Area = 70.23 sqm  
16m wide Road proposed for widening to 18m  
From Tanisandra Main Road


ಪಂಚಾಯತ್ ಸಹಕಾರ ಸಂಘ  
ಮುಖ್ಯ ಕಾರ್ಯದರ್ಶಿ  
ಜಿಲ್ಲಾ ಪಂಚಾಯತ್  
ಹಾಗೂ  
ಪಂಚಾಯತ್ ಸಹಕಾರ ಸಂಘ  
ಮುಖ್ಯ ಕಾರ್ಯದರ್ಶಿ  
ಜಿಲ್ಲಾ ಪಂಚಾಯತ್

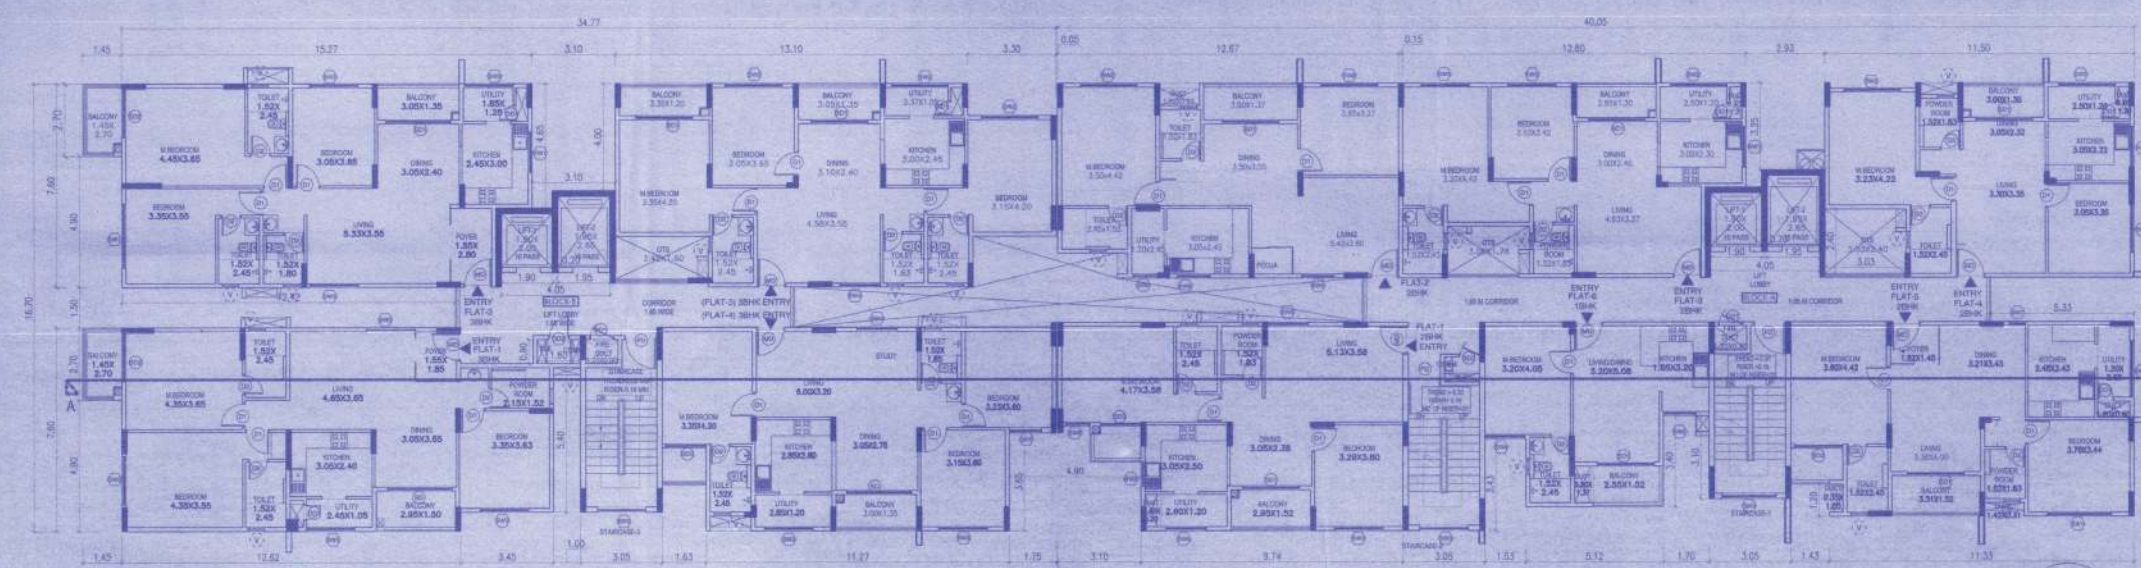

TYPICAL (1,2,3,6,7,8,9,10,11) FLOOR PLAN

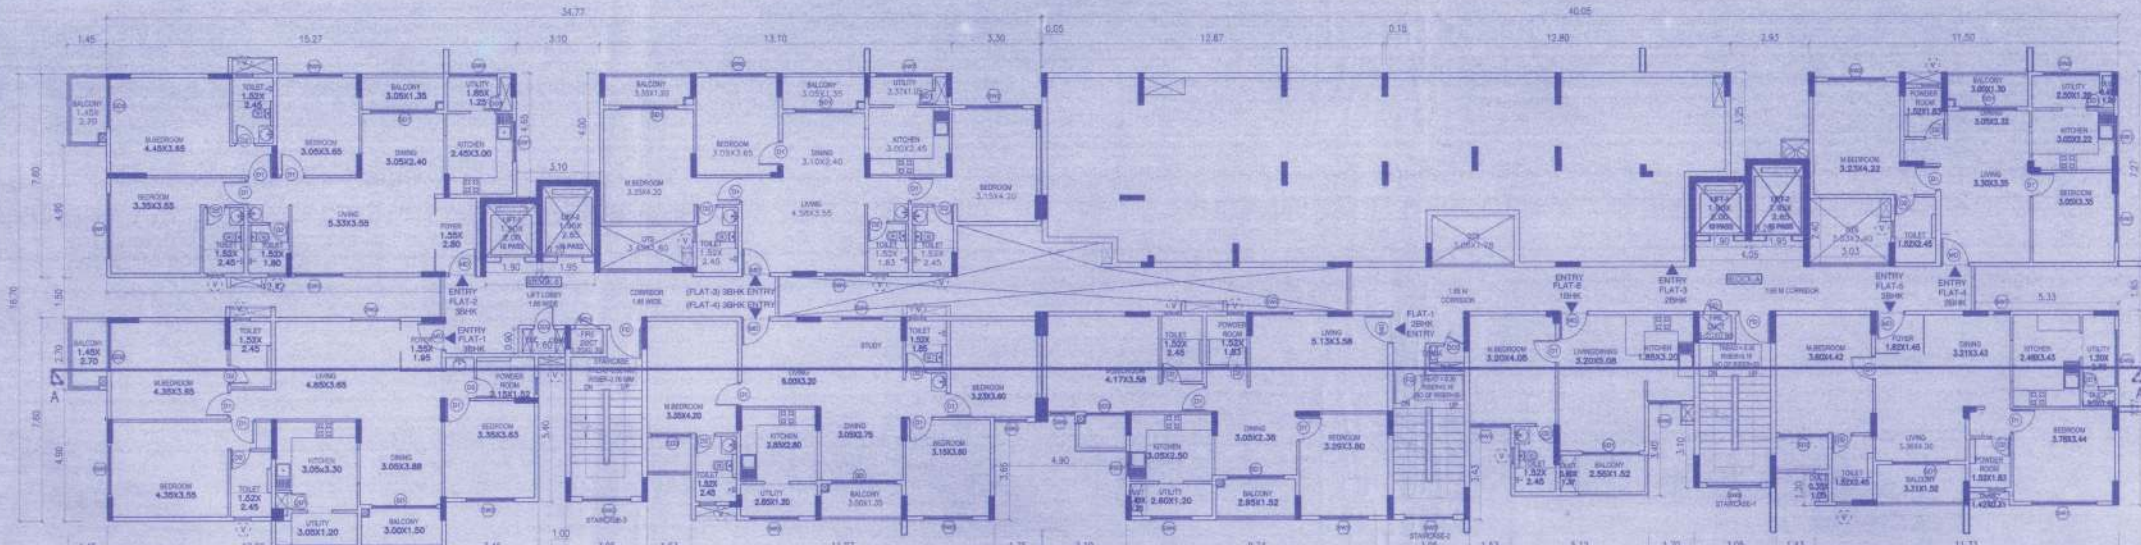

12th FLOOR PLAN

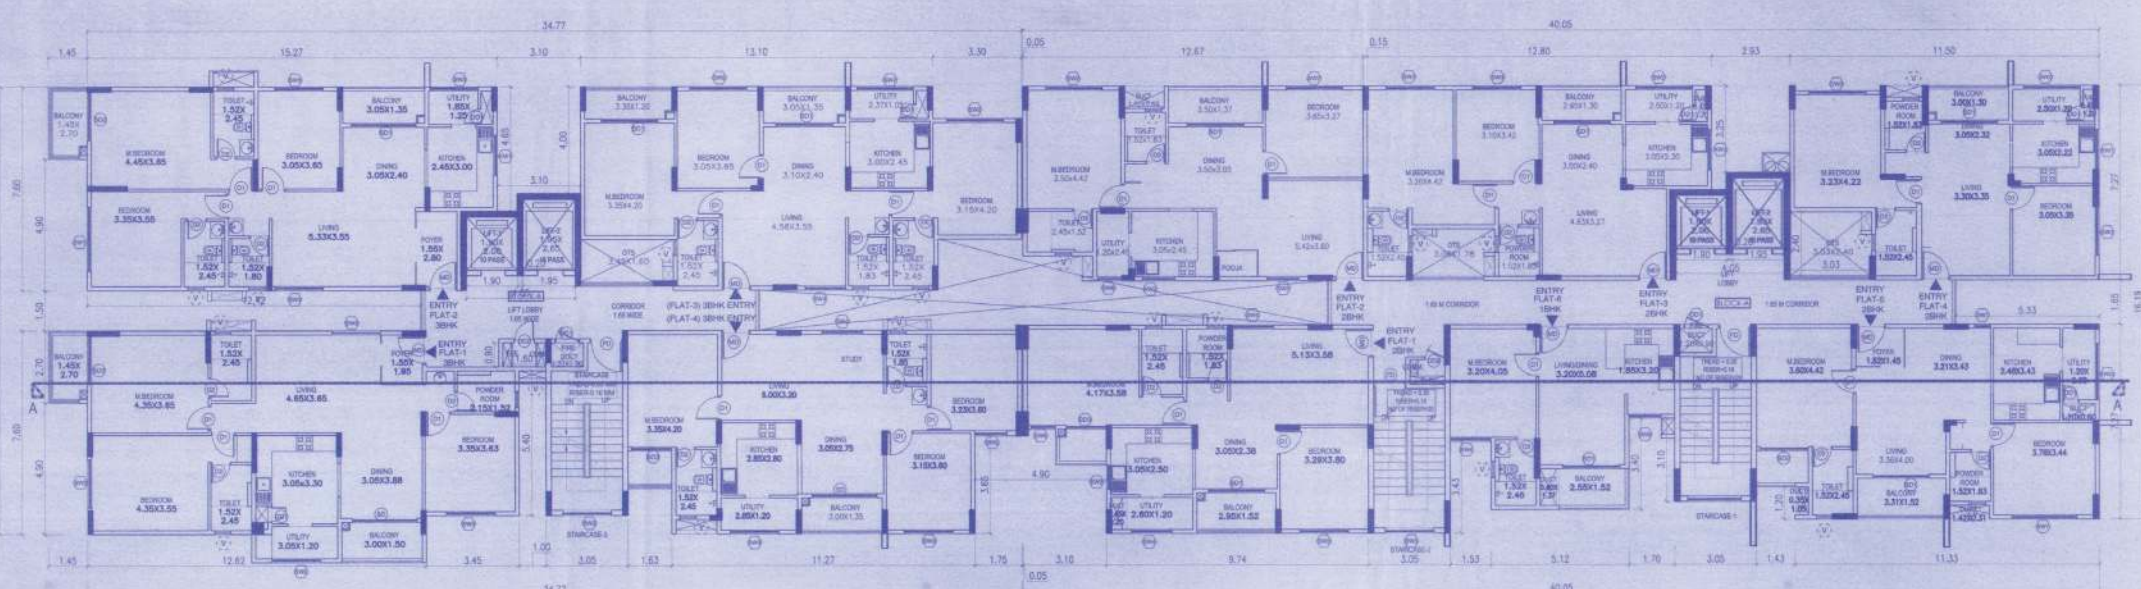

TYPICAL (4,5) FLOOR PLAN

**REVISIONS**

NO.	DATE	DESCRIPTION
1	15/07/2014	ISSUED FOR PERMIT
2	15/07/2014	ISSUED FOR PERMIT
**AREA STATEMENT (BMP)**

**PROJECT DETAILS**

Project Name: **MIASSET HANZIGERS PRIVATE LIMITED**  
 Project Location: **MIASSET HANZIGERS PRIVATE LIMITED**  
 Project Address: **MIASSET HANZIGERS PRIVATE LIMITED**

**AREA DETAILS**

NO.	DESCRIPTION	AREA (SQ.M)
1	Ground Floor	10000.00
2	First Floor	10000.00
3	Second Floor	10000.00
4	Third Floor	10000.00
5	Fourth Floor	10000.00
6	Fifth Floor	10000.00
7	Sixth Floor	10000.00
8	Seventh Floor	10000.00
9	Eighth Floor	10000.00
10	Ninth Floor	10000.00
11	Tenth Floor	10000.00
12	Eleventh Floor	10000.00
13	Twelfth Floor	10000.00
14	Thirteenth Floor	10000.00
15	Fourteenth Floor	10000.00
16	Fifteenth Floor	10000.00
17	Sixteenth Floor	10000.00
18	Seventeenth Floor	10000.00
19	Eighteenth Floor	10000.00
20	Nineteenth Floor	10000.00
21	Twentieth Floor	10000.00
22	Twenty-first Floor	10000.00
23	Twenty-second Floor	10000.00
24	Twenty-third Floor	10000.00
25	Twenty-fourth Floor	10000.00
26	Twenty-fifth Floor	10000.00
27	Twenty-sixth Floor	10000.00
28	Twenty-seventh Floor	10000.00
29	Twenty-eighth Floor	10000.00
30	Twenty-ninth Floor	10000.00
31	Thirtieth Floor	10000.00
32	Thirty-first Floor	10000.00
33	Thirty-second Floor	10000.00
34	Thirty-third Floor	10000.00
35	Thirty-fourth Floor	10000.00
36	Thirty-fifth Floor	10000.00
37	Thirty-sixth Floor	10000.00
38	Thirty-seventh Floor	10000.00
39	Thirty-eighth Floor	10000.00
40	Thirty-ninth Floor	10000.00
41	Fortieth Floor	10000.00
42	Forty-first Floor	10000.00
43	Forty-second Floor	10000.00
44	Forty-third Floor	10000.00
45	Forty-fourth Floor	10000.00
46	Forty-fifth Floor	10000.00
47	Forty-sixth Floor	10000.00
48	Forty-seventh Floor	10000.00
49	Forty-eighth Floor	10000.00
50	Forty-ninth Floor	10000.00
51	Fiftieth Floor	10000.00
52	Fifty-first Floor	10000.00
53	Fifty-second Floor	10000.00
54	Fifty-third Floor	10000.00
55	Fifty-fourth Floor	10000.00
56	Fifty-fifth Floor	10000.00
57	Fifty-sixth Floor	10000.00
58	Fifty-seventh Floor	10000.00
59	Fifty-eighth Floor	10000.00
60	Fifty-ninth Floor	10000.00
61	Sixtieth Floor	10000.00
62	Sixty-first Floor	10000.00
63	Sixty-second Floor	10000.00
64	Sixty-third Floor	10000.00
65	Sixty-fourth Floor	10000.00
66	Sixty-fifth Floor	10000.00
67	Sixty-sixth Floor	10000.00
68	Sixty-seventh Floor	10000.00
69	Sixty-eighth Floor	10000.00
70	Sixty-ninth Floor	10000.00
71	Seventieth Floor	10000.00
72	Seventy-first Floor	10000.00
73	Seventy-second Floor	10000.00
74	Seventy-third Floor	10000.00
75	Seventy-fourth Floor	10000.00
76	Seventy-fifth Floor	10000.00
77	Seventy-sixth Floor	10000.00
78	Seventy-seventh Floor	10000.00
79	Seventy-eighth Floor	10000.00
80	Seventy-ninth Floor	10000.00
81	Eightieth Floor	10000.00
82	Eighty-first Floor	10000.00
83	Eighty-second Floor	10000.00
84	Eighty-third Floor	10000.00
85	Eighty-fourth Floor	10000.00
86	Eighty-fifth Floor	10000.00
87	Eighty-sixth Floor	10000.00
88	Eighty-seventh Floor	10000.00
89	Eighty-eighth Floor	10000.00
90	Eighty-ninth Floor	10000.00
91	Ninetieth Floor	10000.00
92	Hundredth Floor	10000.00


**SCHEDULE OF JOINTS**

NO.	DESCRIPTION	AREA (SQ.M)
1	Joint 1	10000.00
2	Joint 2	10000.00
3	Joint 3	10000.00
100	Joint 100	10000.00

**FLOOR AREA STATEMENT - A (DWG)**

Name of Floor	Total	Staircase	L.R.	L.R. MC	Void	Parking	Recreational	Total	Net	Percentage
Ground Floor	45.45	27.53	12.75	0.75	0.00	0.00	0.00	45.45	45.45	100.00
First Floor	45.45	27.53	12.75	0.75	0.00	0.00	0.00	45.45	45.45	100.00
Fifteenth Floor										



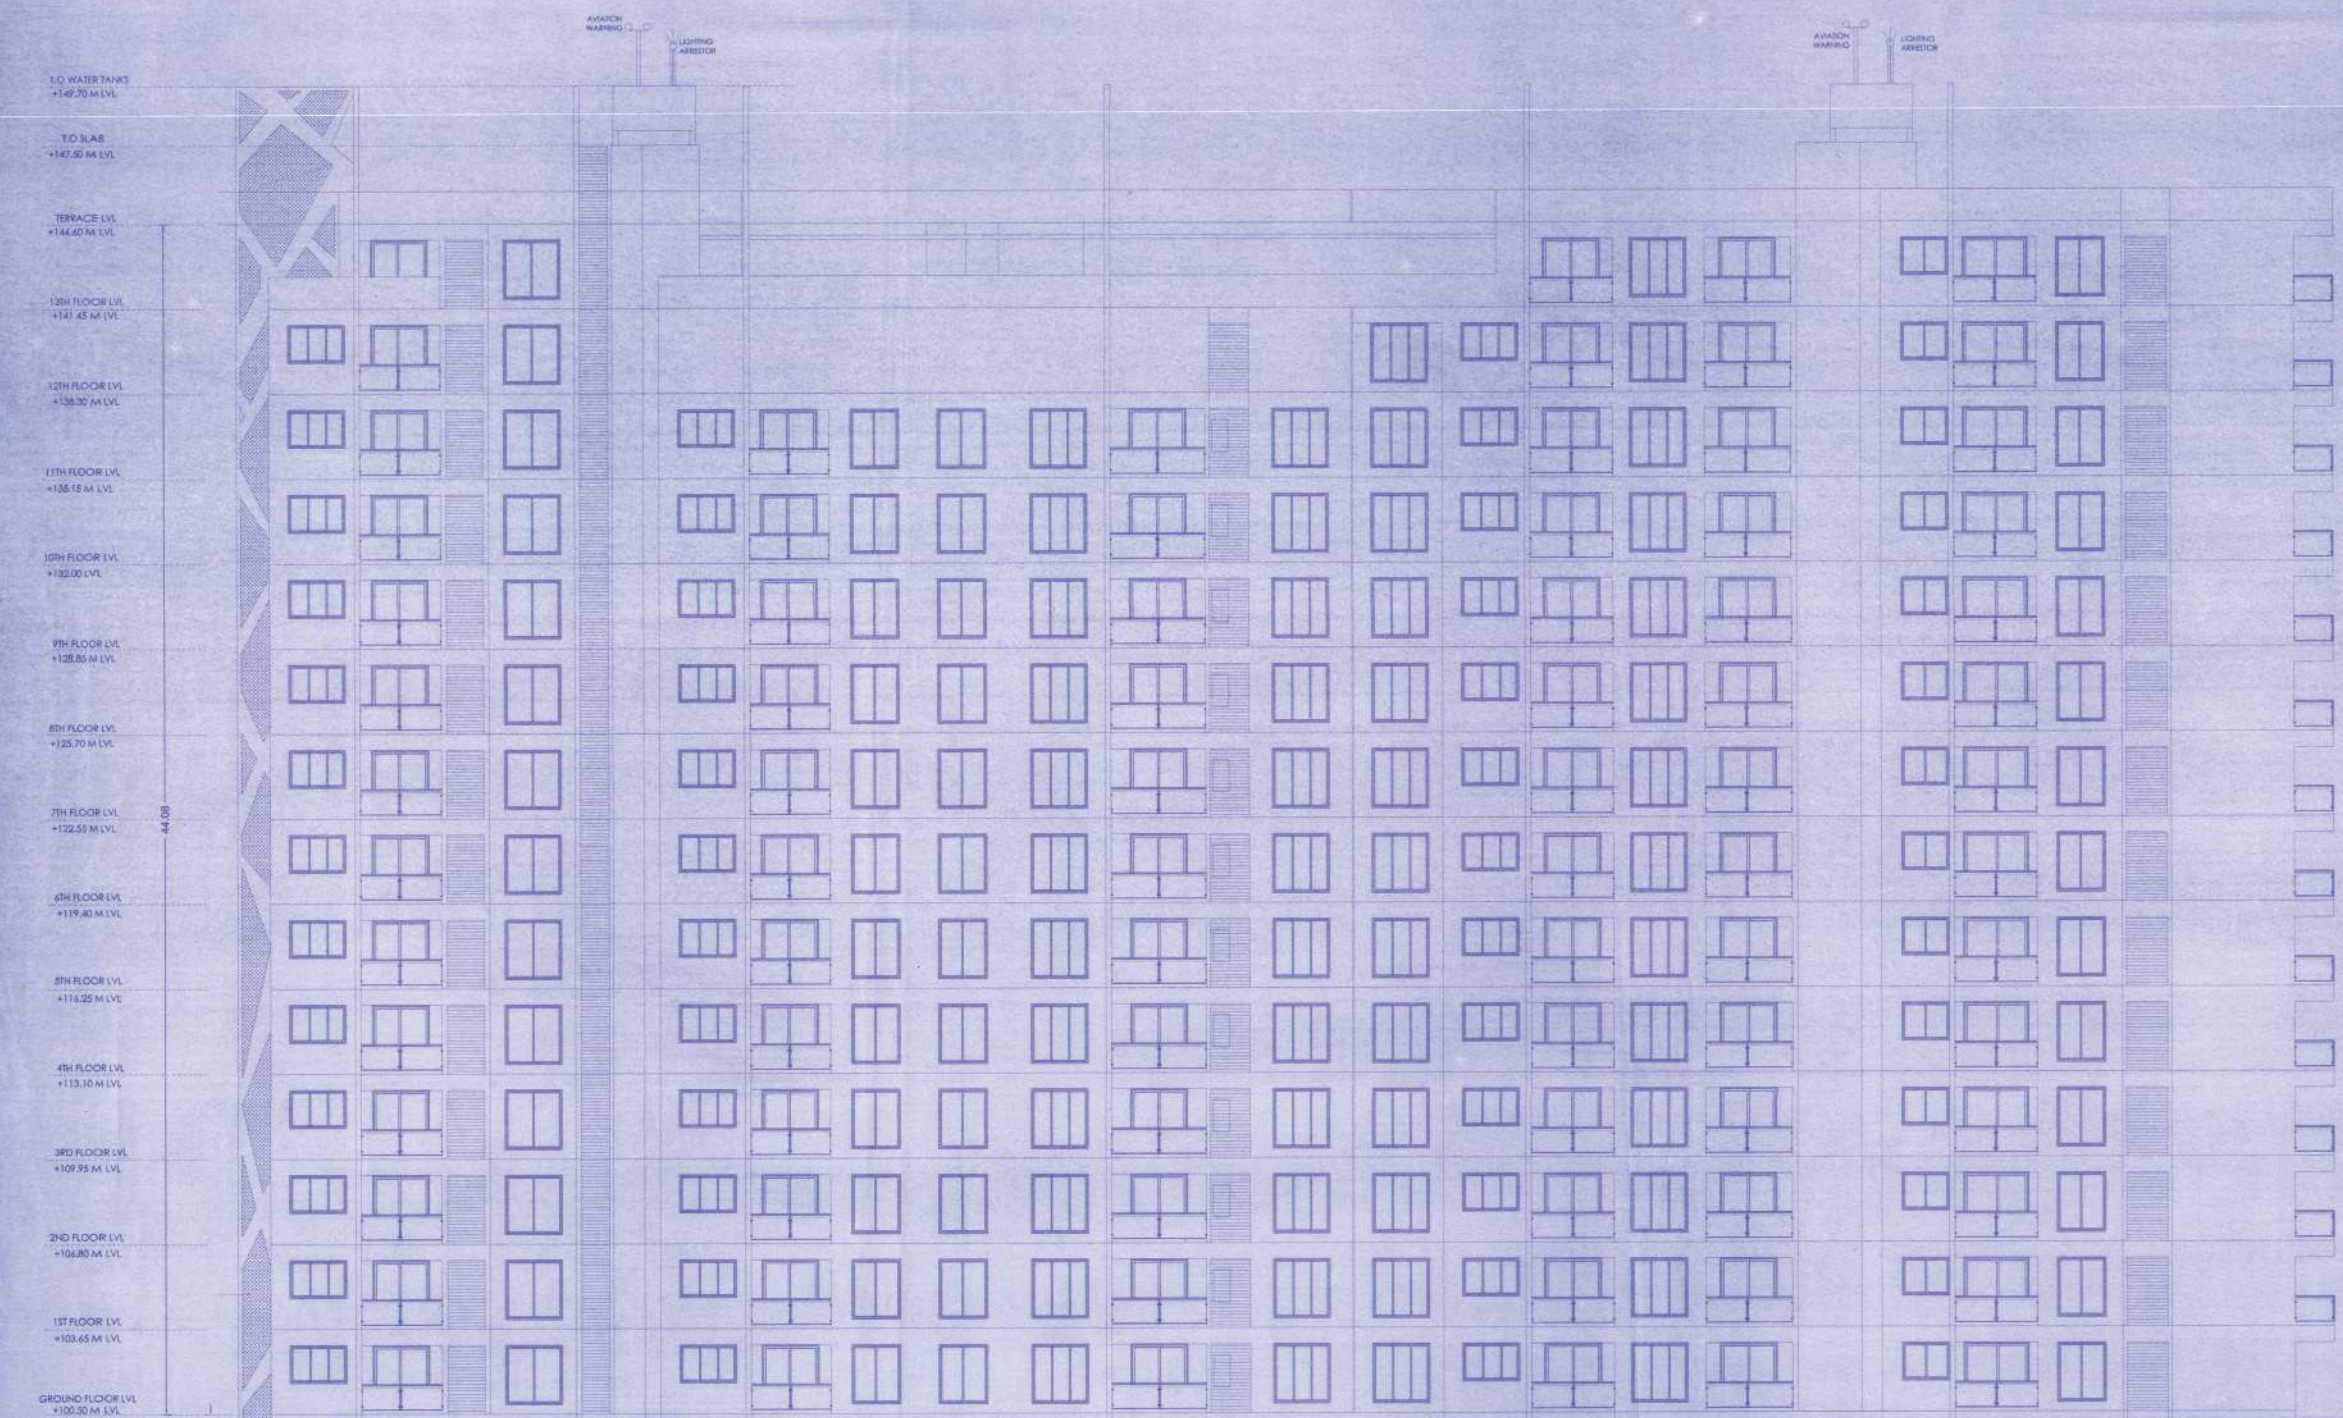

WEST ELEVATION-01  
SCALE: 1:100

FRONT ELEVATION

**BALCONY CALCULATION**

FLOOR/NO	NO. OF BALCONY	AREA	PERCENTAGE	NO. OF BALCONY	AREA	TOTAL AREA
10th Floor	1	12.00	1.00	1	12.00	12.00
9th Floor	1	12.00	1.00	1	12.00	12.00
8th Floor	1	12.00	1.00	1	12.00	12.00
7th Floor	1	12.00	1.00	1	12.00	12.00
6th Floor	1	12.00	1.00	1	12.00	12.00
5th Floor	1	12.00	1.00	1	12.00	12.00
4th Floor	1	12.00	1.00	1	12.00	12.00
3rd Floor	1	12.00	1.00	1	12.00	12.00
2nd Floor	1	12.00	1.00	1	12.00	12.00
1st Floor	1	12.00	1.00	1	12.00	12.00
<b>TOTAL</b>	<b>10</b>	<b>120.00</b>	<b>10.00</b>	<b>10</b>	<b>120.00</b>	<b>120.00</b>

**SCHEDULE OF WORK**

NO.	DESCRIPTION	UNIT	QUANTITY	UNIT PRICE	TOTAL
1	CONCRETE WORK	SQ. M	120.00	100.00	12000.00
2	PLASTER WORK	SQ. M	120.00	50.00	6000.00
3	PAINT WORK	SQ. M	120.00	20.00	2400.00
<b>TOTAL</b>					<b>18400.00</b>

**AREA STATEMENT (BEMP)**

**PROJECT DETAIL**

Project Name: [Blank]  
 Client: [Blank]  
 Location: [Blank]  
 Date: [Blank]

**AREA DETAILS**

NO.	DESCRIPTION	UNIT	QUANTITY	UNIT PRICE	TOTAL
1	CONCRETE WORK	SQ. M	120.00	100.00	12000.00
2	PLASTER WORK	SQ. M	120.00	50.00	6000.00
3	PAINT WORK	SQ. M	120.00	20.00	2400.00
<b>TOTAL</b>					<b>18400.00</b>

**FLOORWISE FAR STATEMENT (A) (DWG)**

Name of Floor	Total FAR	Spanscape FAR	LR FAR	LR MC FAR	Void FAR	Parking FAR	Residential FAR	Total FAR	Tenement No.
Terrace Floor	45.45	27.53	12.70	5.10	0.00	0.00	0.00	63.00	0.00
10th Floor	888.69	0.00	19.92	0.00	0.00	0.00	878.36	878.36	3.00
9th Floor	1021.32	0.00	17.92	0.00	0.00	0.00	1003.44	1003.44	3.00
8th Floor	1036.17	0.00	17.92	0.00	0.00	0.00	1018.25	1018.25	3.00
7th Floor	1036.17	0.00	17.92	0.00	0.00	0.00	1018.25	1018.25	3.00
6th Floor	1036.17	0.00	17.92	0.00	0.00	0.00	1018.25	1018.25	3.00
5th Floor	1036.17	0.00	17.92	0.00	0.00	0.00	1018.25	1018.25	3.00
4th Floor	1036.17	0.00	17.92	0.00	0.00	0.00	1018.25	1018.25	3.00
3rd Floor	1036.17	0.00	17.92	0.00	0.00	0.00	1018.25	1018.25	3.00
2nd Floor	1036.17	0.00	17.92	0.00	0.00	0.00	1018.25	1018.25	3.00
1st Floor	1036.17	0.00	17.92	0.00	0.00	0.00	1018.25	1018.25	3.00
<b>Total</b>	<b>10464.87</b>	<b>27.53</b>	<b>381.49</b>	<b>5.10</b>	<b>0.00</b>	<b>0.00</b>	<b>14189.29</b>	<b>14189.29</b>	<b>1.00</b>

**AREA STATEMENT (BEMP)**

**PROJECT DETAIL**

Project Name: [Blank]  
 Client: [Blank]  
 Location: [Blank]  
 Date: [Blank]

**AREA DETAILS**

NO.	DESCRIPTION	UNIT	QUANTITY	UNIT PRICE	TOTAL
1	CONCRETE WORK	SQ. M	120.00	100.00	12000.00
2	PLASTER WORK	SQ. M	120.00	50.00	6000.00
3	PAINT WORK	SQ. M	120.00	20.00	2400.00
<b>TOTAL</b>					<b>18400.00</b>

**FLOORWISE FAR STATEMENT (A) (DWG)**

Name of Floor	Total FAR	Spanscape FAR	LR FAR	LR MC FAR	Void FAR	Parking FAR	Residential FAR	Total FAR	Tenement No.
Terrace Floor	45.45	27.53	12.70	5.10	0.00	0.00	0.00	63.00	0.00
10th Floor	888.69	0.00	19.92	0.00	0.00	0.00	878.36	878.36	3.00
9th Floor	1021.32	0.00	17.92	0.00	0.00	0.00	1003.44	1003.44	3.00
8th Floor	1036.17	0.00	17.92	0.00	0.00	0.00	1018.25	1018.25	3.00
7th Floor	1036.17	0.00	17.92	0.00	0.00	0.00	1018.25	1018.25	3.00
6th Floor	1036.17	0.00	17.92	0.00	0.00	0.00	1018.25	1018.25	3.00
5th Floor	1036.17	0.00	17.92	0.00	0.00	0.00	1018.25	1018.25	3.00
4th Floor	1036.17	0.00	17.92	0.00	0.00	0.00	1018.25	1018.25	3.00
3rd Floor	1036.17	0.00	17.92	0.00	0.00	0.00	1018.25	1018.25	3.00
2nd Floor	1036.17	0.00	17.92	0.00	0.00	0.00	1018.25	1018.25	3.00
1st Floor	1036.17	0.00	17.92	0.00	0.00	0.00	1018.25	1018.25	3.00
<b>Total</b>	<b>10464.87</b>	<b>27.53</b>	<b>381.49</b>	<b>5.10</b>	<b>0.00</b>	<b>0.00</b>	<b>14189.29</b>	<b>14189.29</b>	<b>1.00</b>

ಪರಿಷ್ಕರಣೆ: ಸರ್ಕಾರಿ  
 ವಿಷಯ: [Blank]  
 ದಿನಾಂಕ: [Blank]

**TITLE: FRONT ELEVATION**

SCALE: 1:100

Sheet - 05 OF 05